

1 VUE EN PLAN BLOC SANITAIRE

Scale: 1/75

GENERAL NOTES

PROJECT NAME: REGLEAU PHASE-2

REHABILITATION ET AGRANDISSEMENT DU
BLOC SANITAIRE DU MARCHÉ LENDILOIT

DRAWING TITLE:

VUE EN PLAN BLOC SANITAIRE

DRAWN BY:

ING. MUNICIPAL

CHECKED BY:

ING. MUNICIPAL

APPROVED BY:

ING. MUNICIPAL

DATE:

30 AOUT 2023

MAIRIE D'OUVRAGE:

MAIRIE DE LA VALLEE DE JACMEL



REV	DESCRIPTION	BY	DATE

PROJECT NO:

-

SCALE:

1:75

SHEET SIZE:

A4

DRAWING NO:

-

SHEET NO:

1/8


REVISION:


-

UNIT:


-



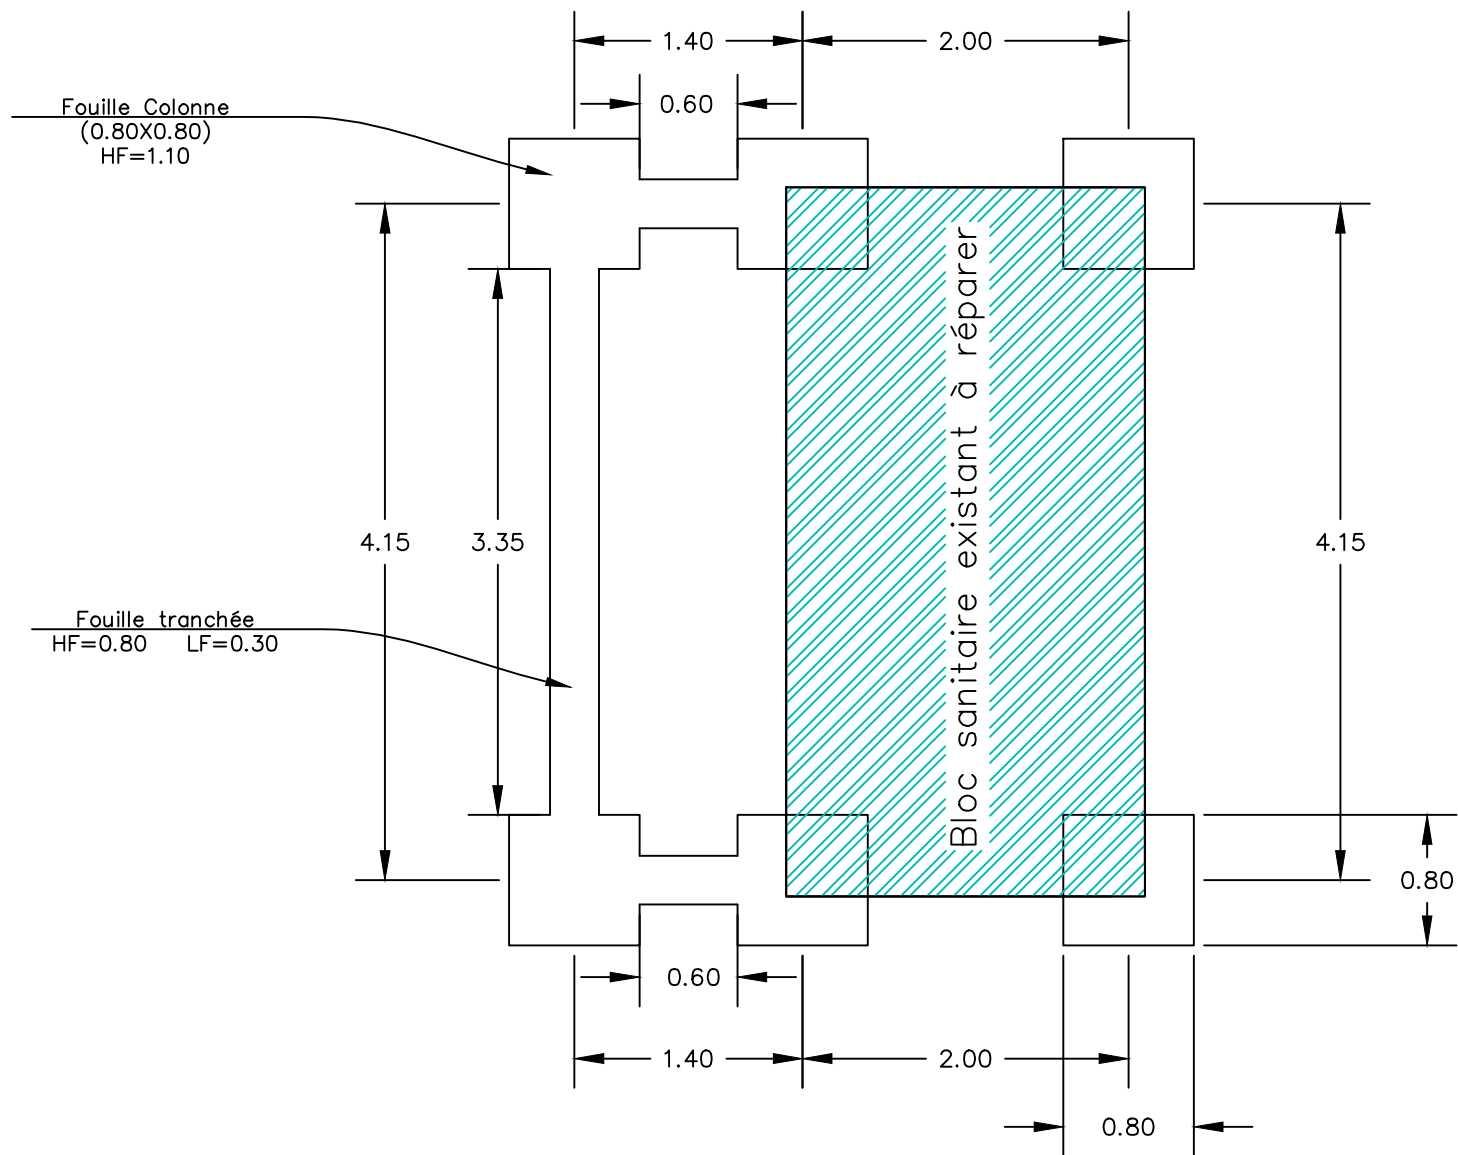

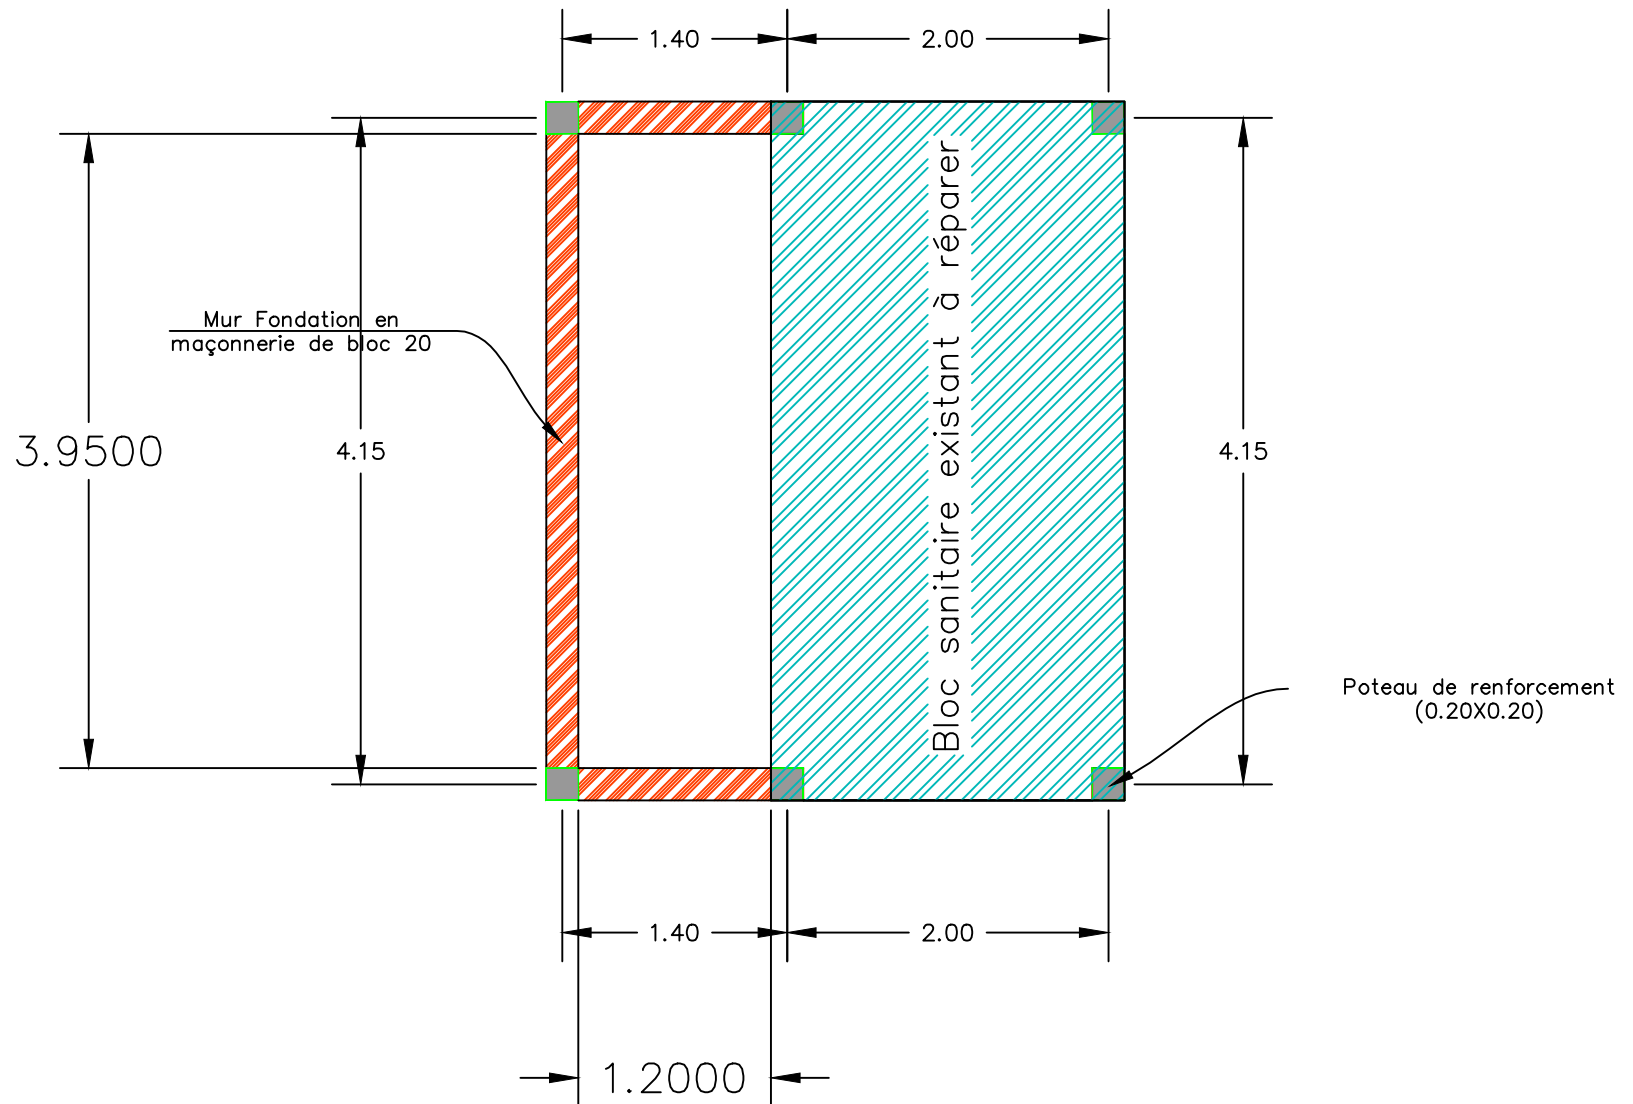

COUPE A-A

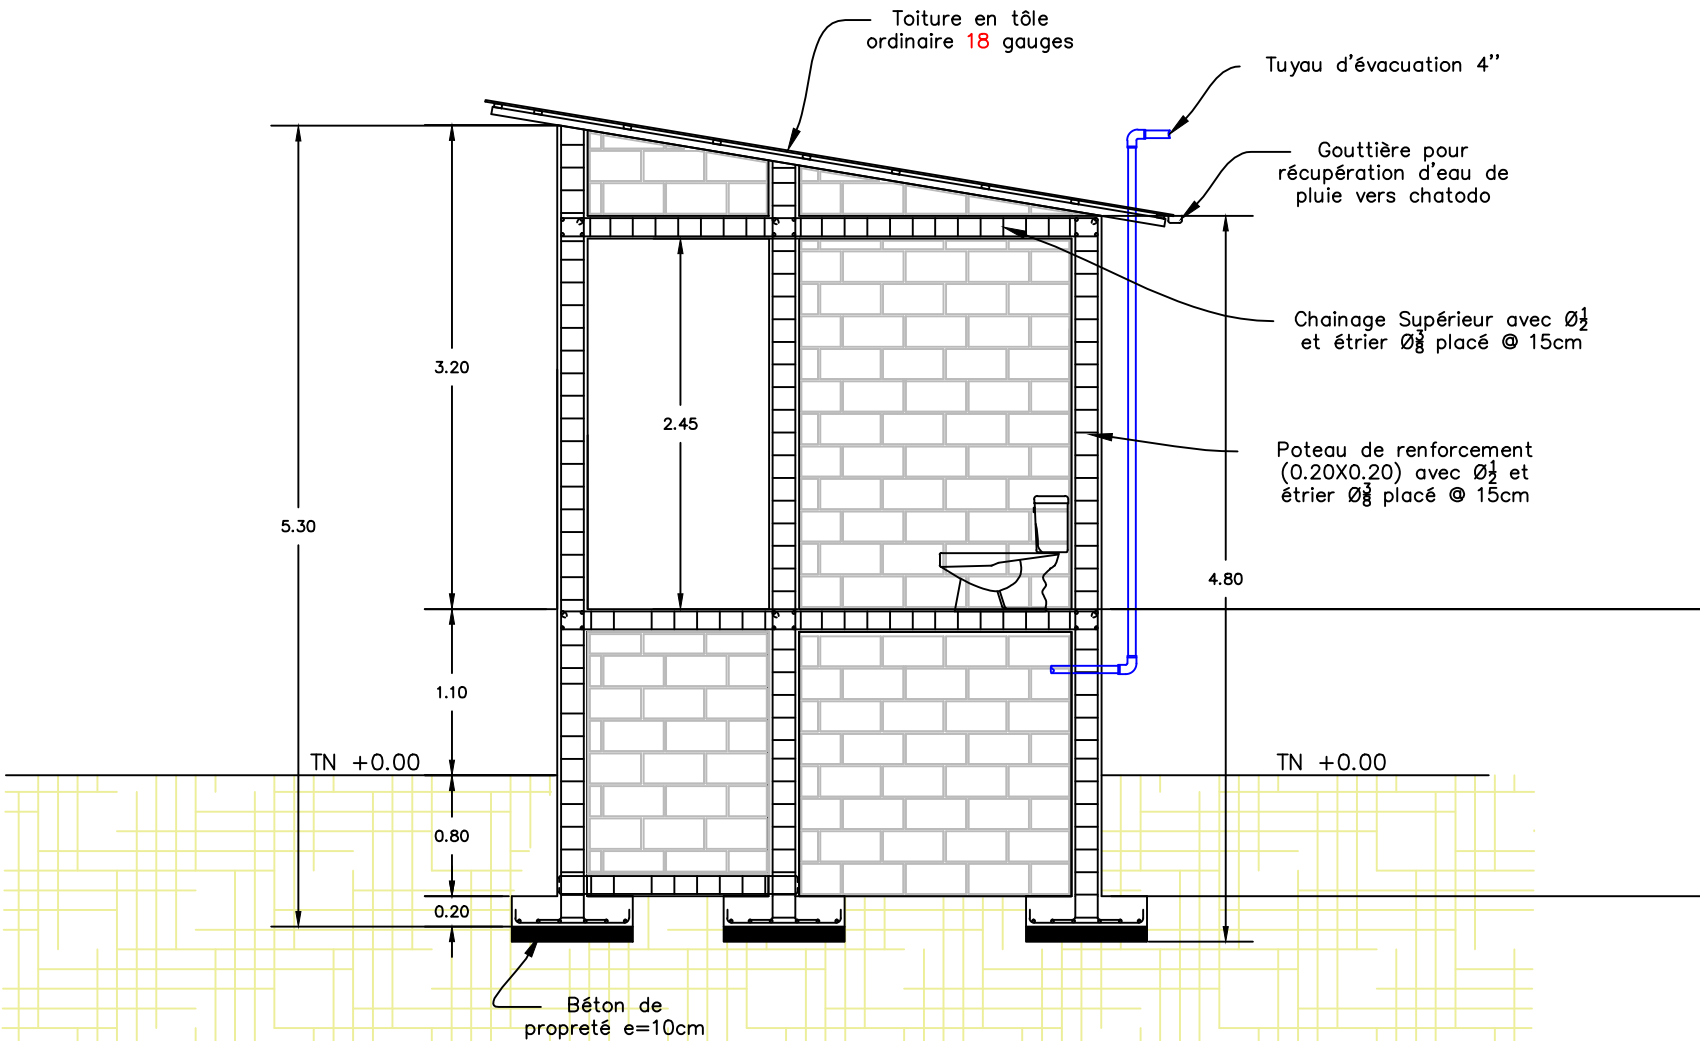

4 PLAN DE STRUCTURE (COUPE A-A) Scale: 1/75

rev	description	by	date
REV	DESCRIPTION	BY	DATE

GENERAL NOTES

PROJECT NAME: REGLEAU PHASE-2
REHABILITATION ET AGRANDISSEMENT DU
BLOC SANITAIRE DU MARCHÉ LENDILOIT

DRAWING TITLE:
PLAN DE STRUCTURE (COUPE A-A)


DRAWN BY:
ING. MUNICIPAL

CHECKED BY:
ING. MUNICIPAL

APPROVED BY:
ING. MUNICIPAL

DATE:
30 AOUT 2023

MAIRIE D'OUVRAGE:
MAIRIE DE LA VALLEE DE JACMEL



PROJECT NO:
-


DRAWING NO:
-

REVISION:
-

UNIT:
-


SCALE:
1:50

SHEET NO:
4/8




SHEET SIZE:
A4

Détail Semelle (vue en plan)

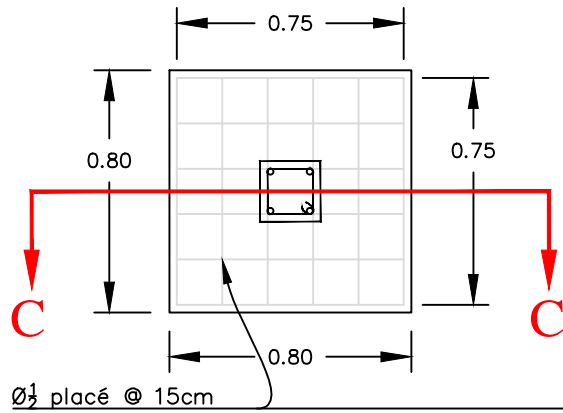


Scale: 1/25

Semelle (Coupe A-A)

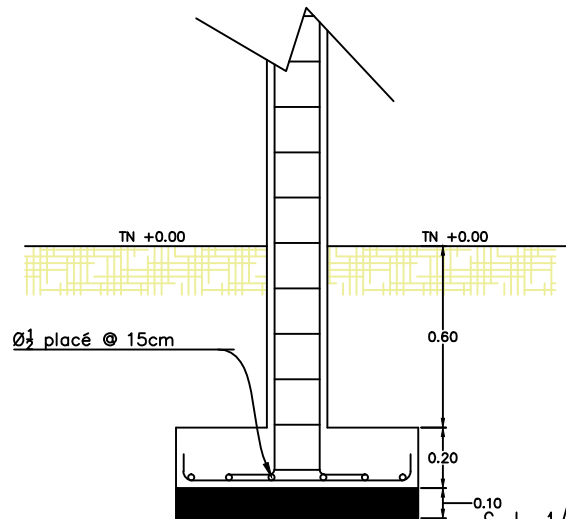


Scale: 1/25

Détail chainage coupe transversale

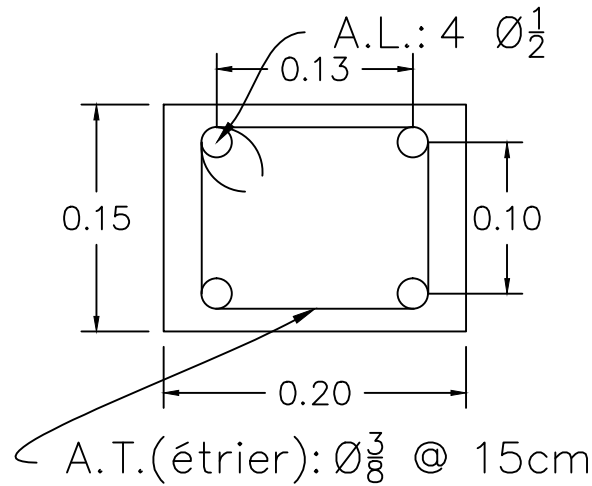

Scale: 1/5

Détail Poteau (vue en plan)

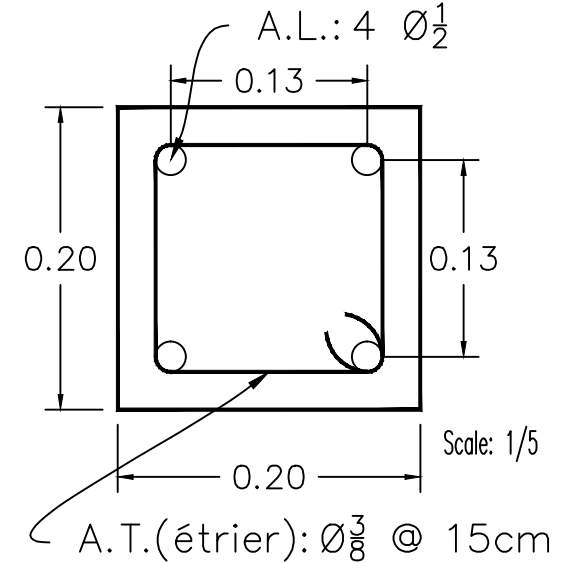

Scale: 1/5

GENERAL NOTES

PROJECT NAME: REGLEAU PHASE-2
REHABILITATION ET AGRANDISSEMENT DU
BLOC SANITAIRE DU MARCHÉ LENDILOIT

DRAWING TITLE:
DETAIL STRUCTURE

DRAWN BY: ING. MUNICIPAL
CHECKED BY: ING. MUNICIPAL
APPROVED BY: ING. MUNICIPAL
DATE: 30 AOUT 2023

MAIRIE D'OUVRAGE:
MAIRIE DE LA VALLEE DE JACMEL



REV	DESCRIPTION	BY	DATE



PROJECT NO: -
SCALE: 1:75
SHEET NO: A4

DRAWING NO: -
SHEET NO: 6/8




REVISION: -

UNIT: -



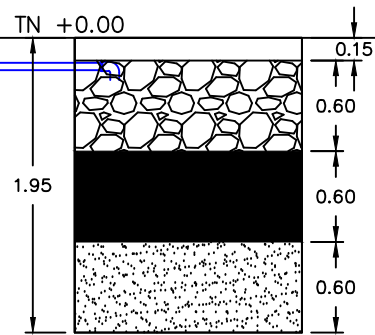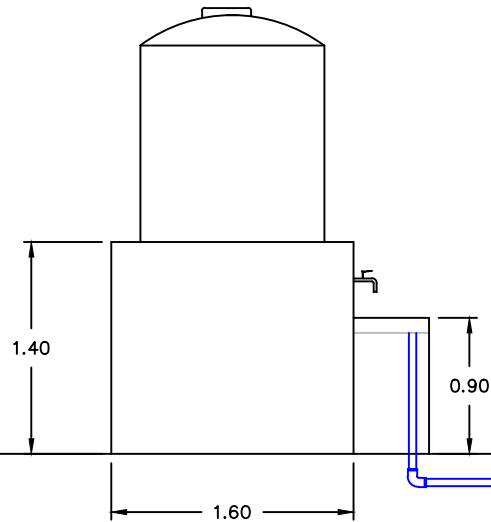

7 DETAIL CHATODO Scale: 1/50

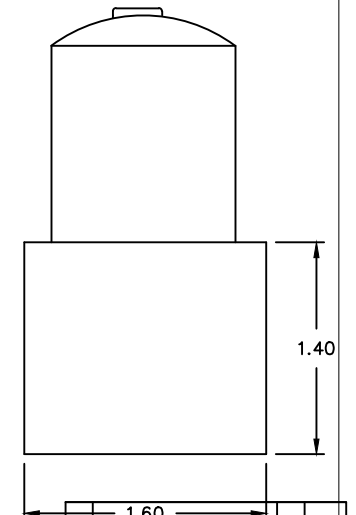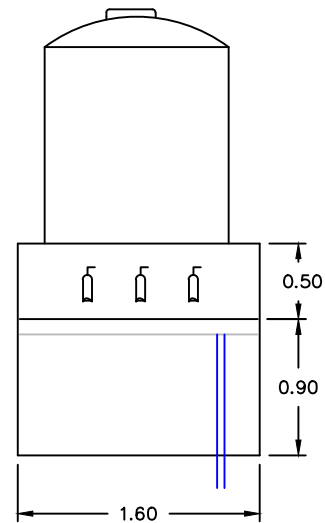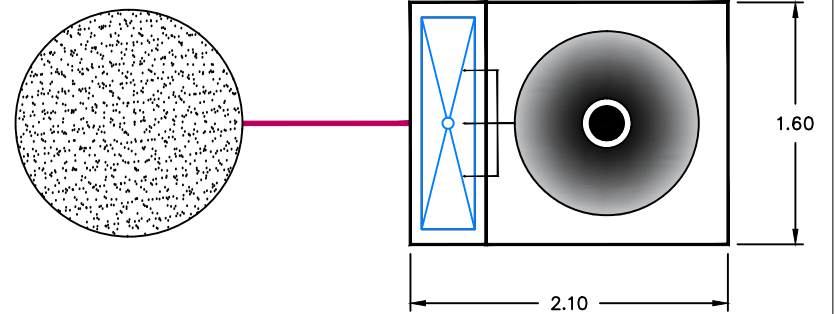

rev	description	by	date
REV	DESCRIPTION	BY	DATE

GENERAL NOTES

PROJECT NAME: REGLEAU PHASE-2
REHABILITATION ET AGRANDISSEMENT DU
BLOC SANITAIRE DU MARCHÉ LENDILOIT

DRAWING TITLE:
DETAIL CHATODO

DRAWN BY: ING. MUNICIPAL
CHECKED BY: ING. MUNICIPAL
APPROVED BY: ING. MUNICIPAL
DATE: 30 AOUT 2023

MAIRIE D'OURLAINE
MAIRIE DE LA VALLEE DE JACMEL



PROJECT NO: -
SCALE: 1:75
SHEET SIZE: A4

DRAWING NO: -
SHEET NO: 6/8

REVISION: -

UNIT: -

